




SITE ELEVATION CAFE / RECREATION CENTRE 1:200

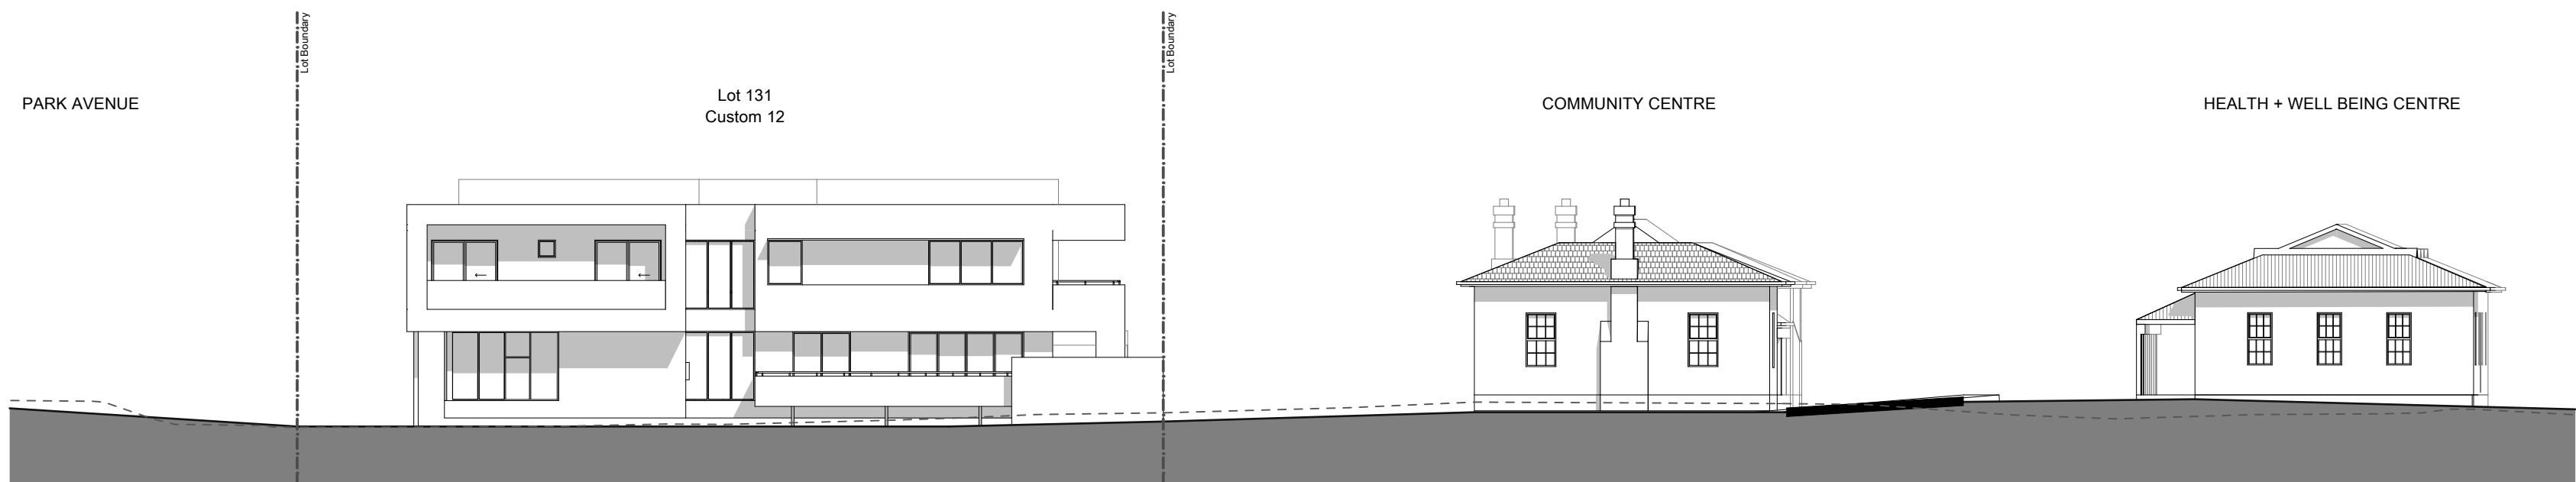


SITE ELEVATION CAFE / RECREATION CENTRE 1:200

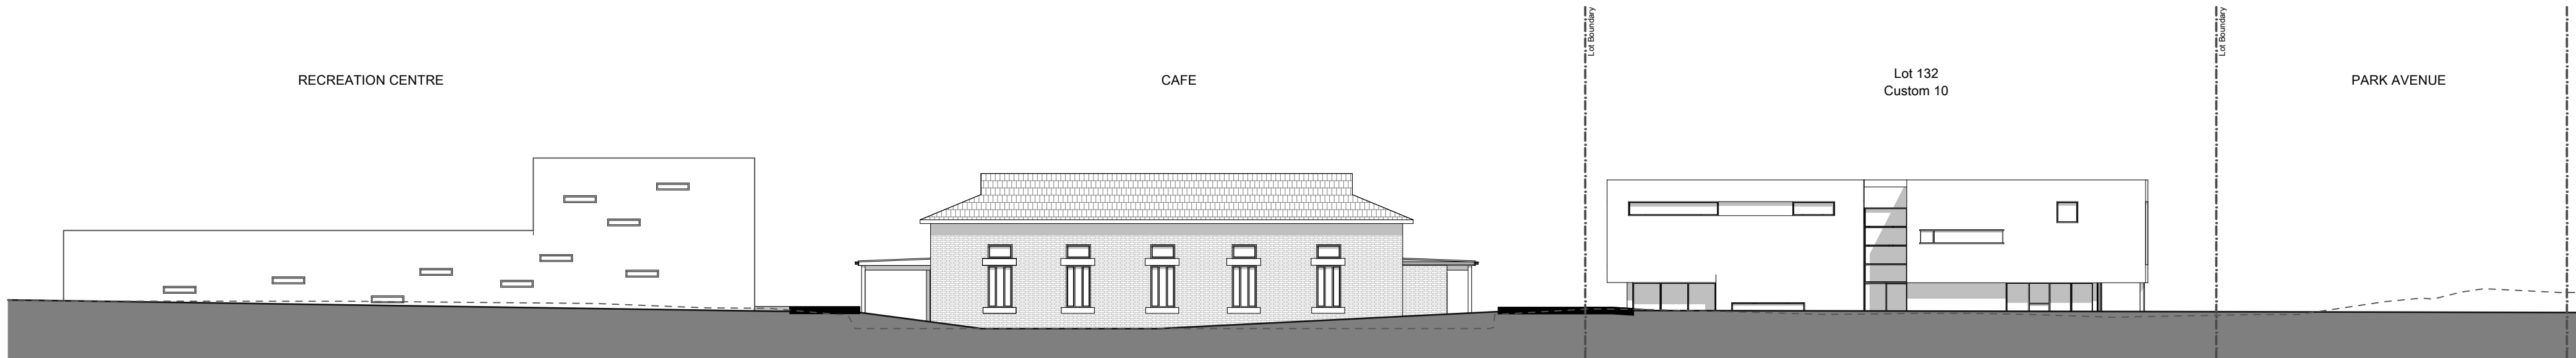


SITE ELEVATION RECREATION / CAFE / LOT 132 CENTRE 1:200

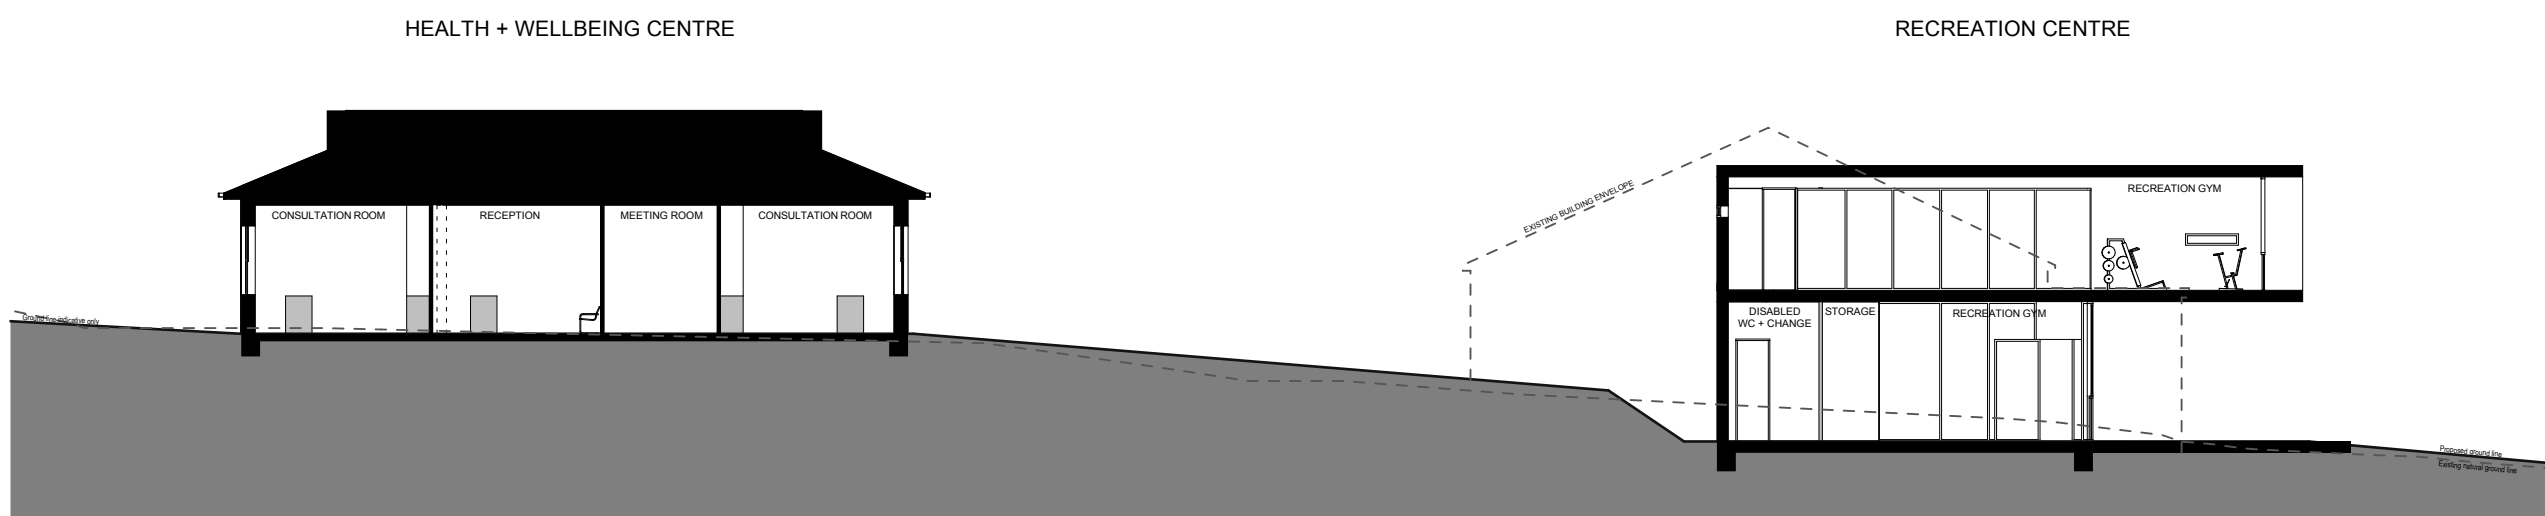

SITE SECTION HEALTH + WELL BEING CENTRE / RECREATION CENTRE 1:200

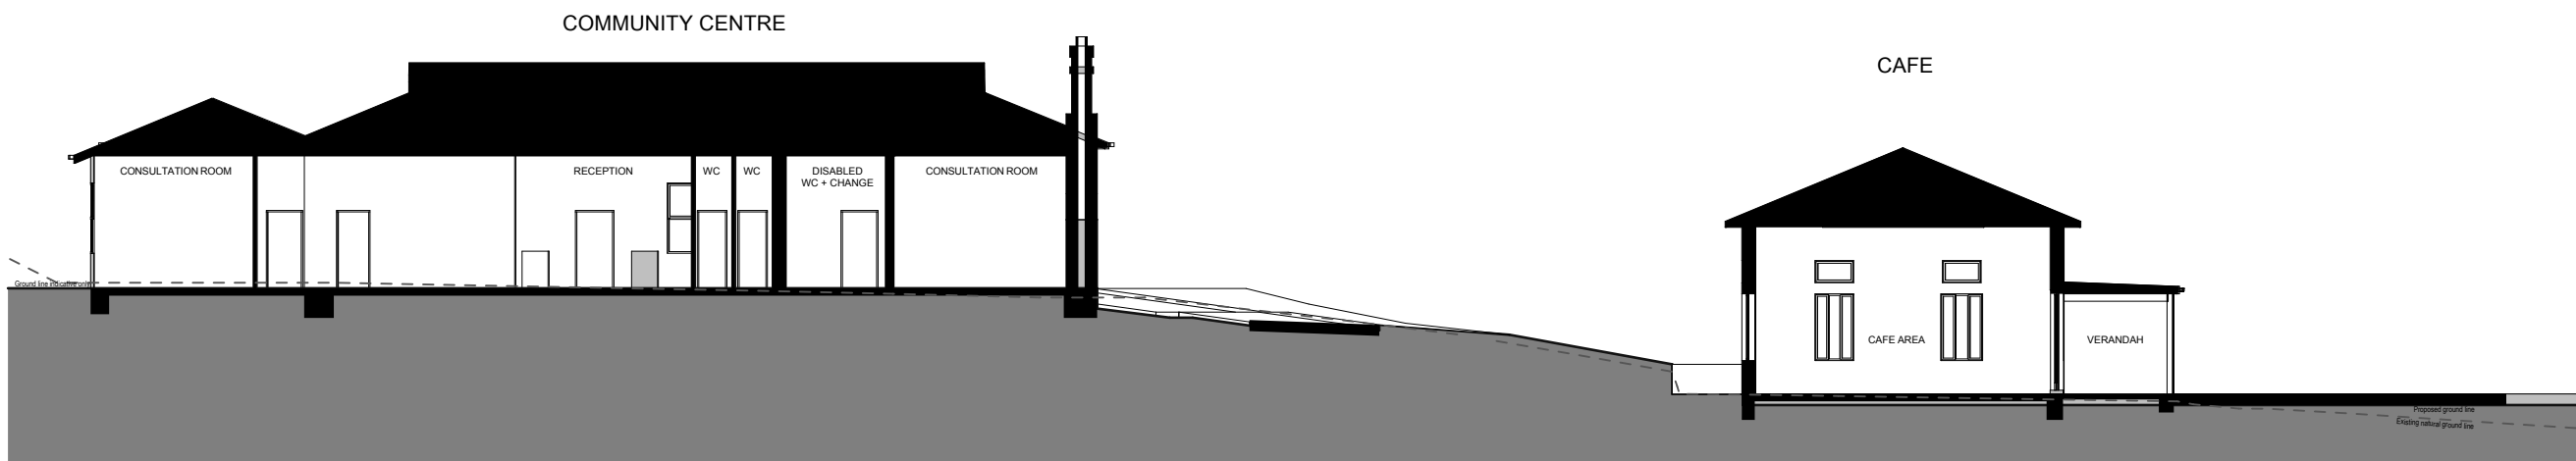

SITE SECTION COMMUNITY CENTRE / CAFE 1:200

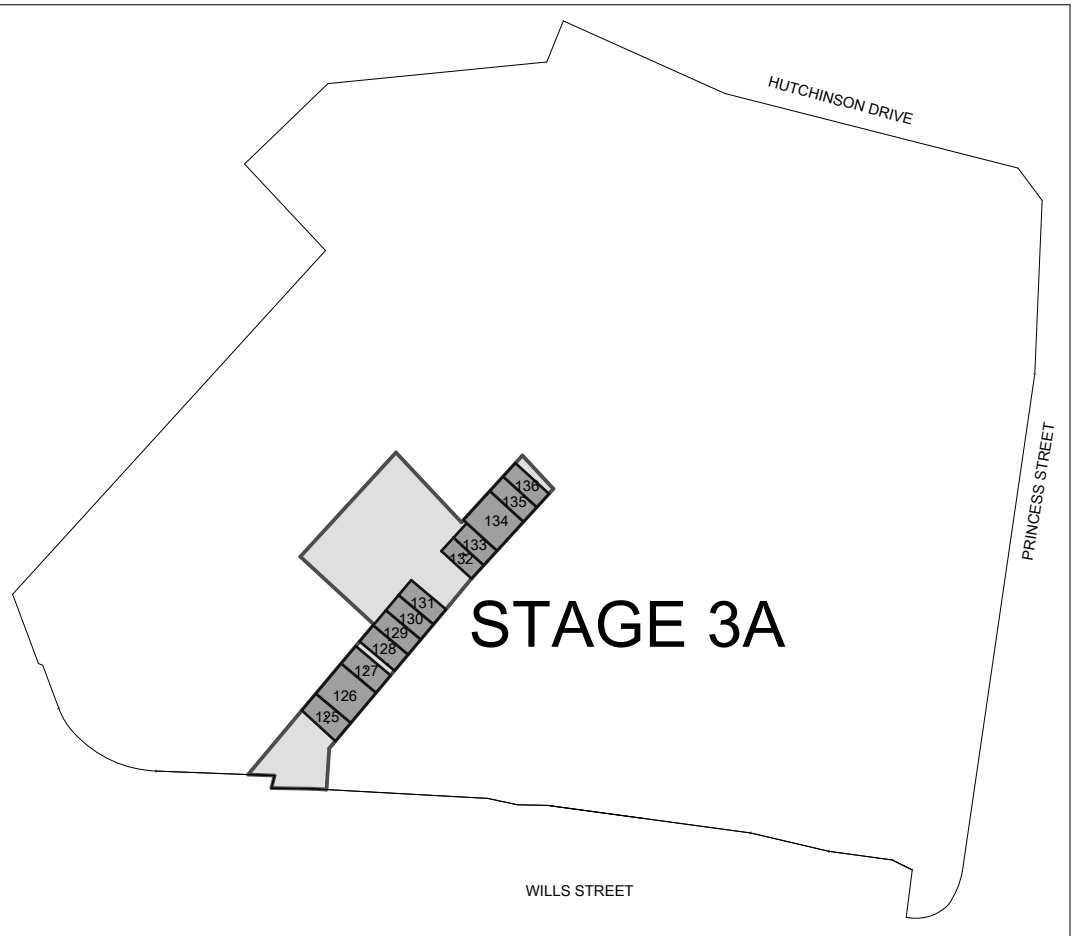

NOTES
For all paving, landscaping, fencing, retaining wall detail, location and sizes, refer to Future Landscape Plans to be submitted as a Condition of Consent.
Permeability – Final Detail will be provided on Future Landscape Plan, however a minimum of 20% of the site will be impervious.
House Floor Levels indicate Maximum Height.



SITE SECTION - PARKLAND ELEVATIONS LOTS 125-136 1:200



SITE SECTION - PARK AVENUE LOTS 125-136 1:200